


A ELEVATION 硬包墙面剖面图
SCALE 1:4

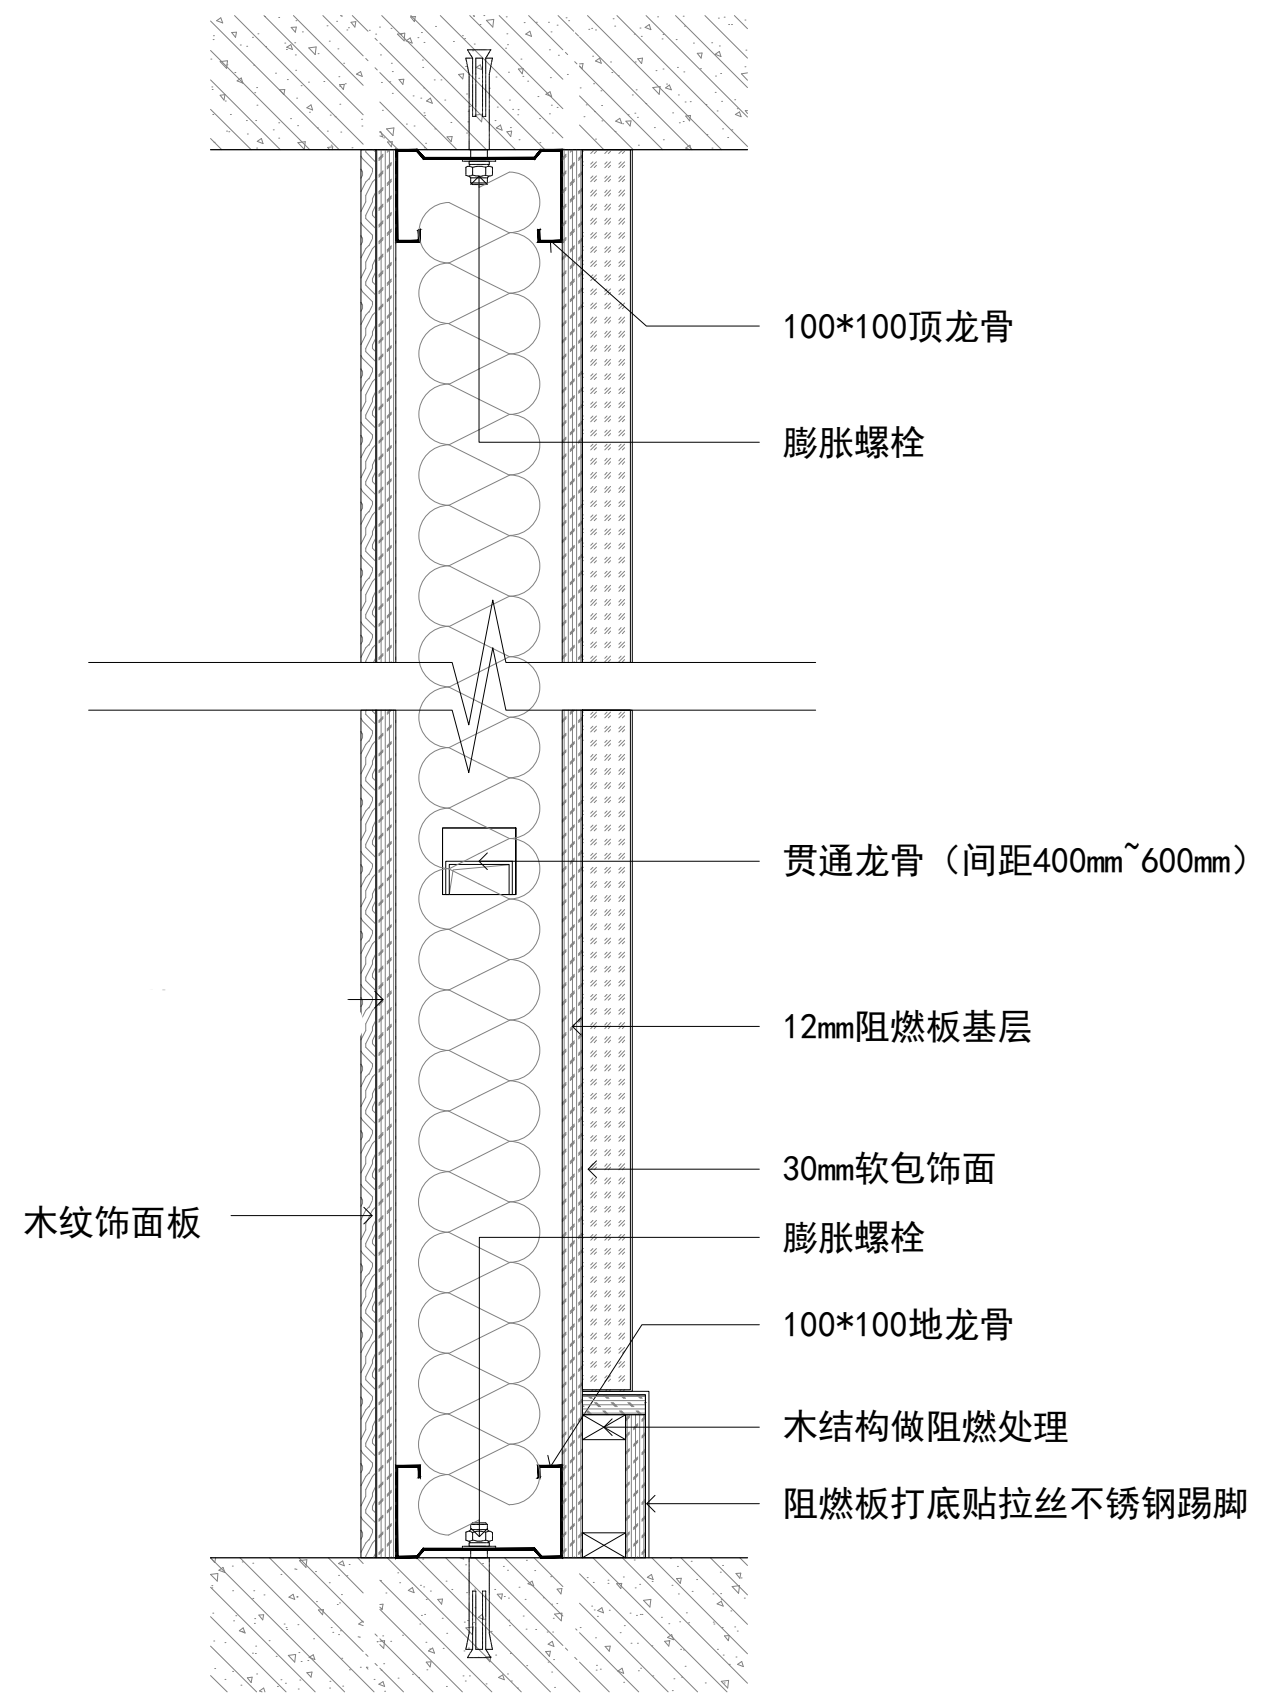

B ELEVATION 软包墙面剖面图
SCALE 1:4